


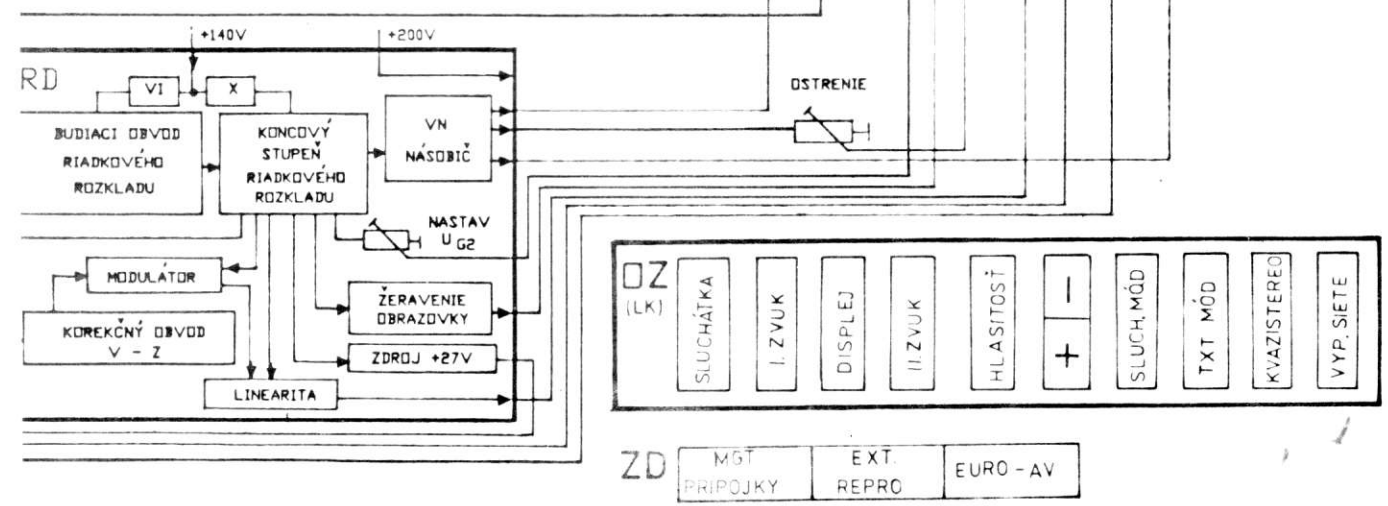
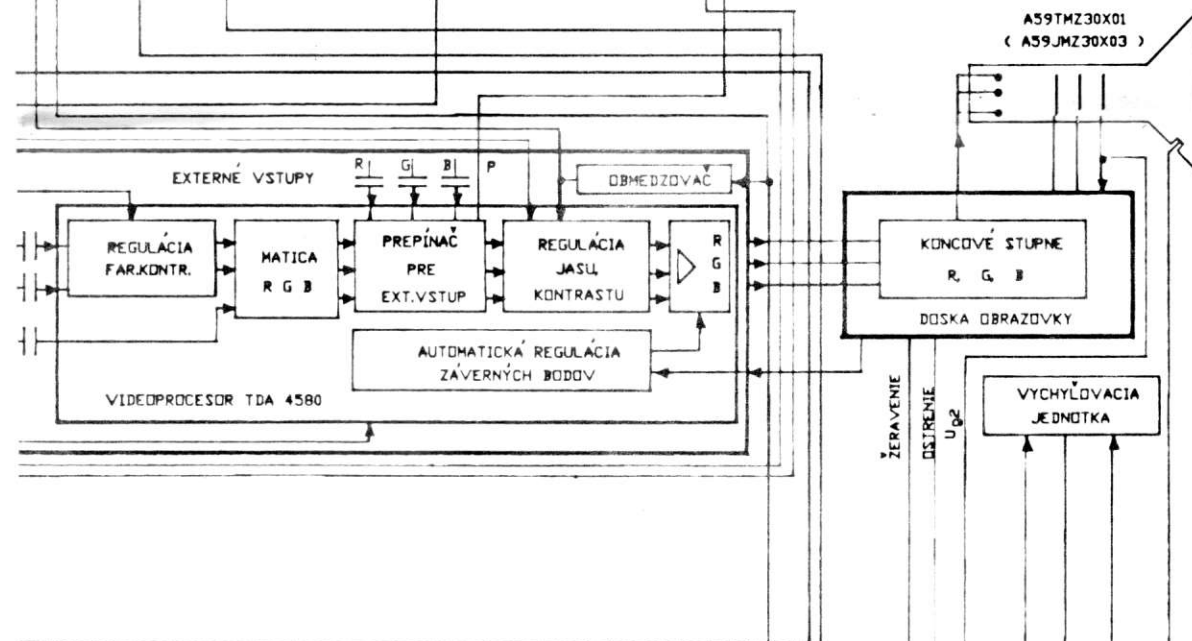


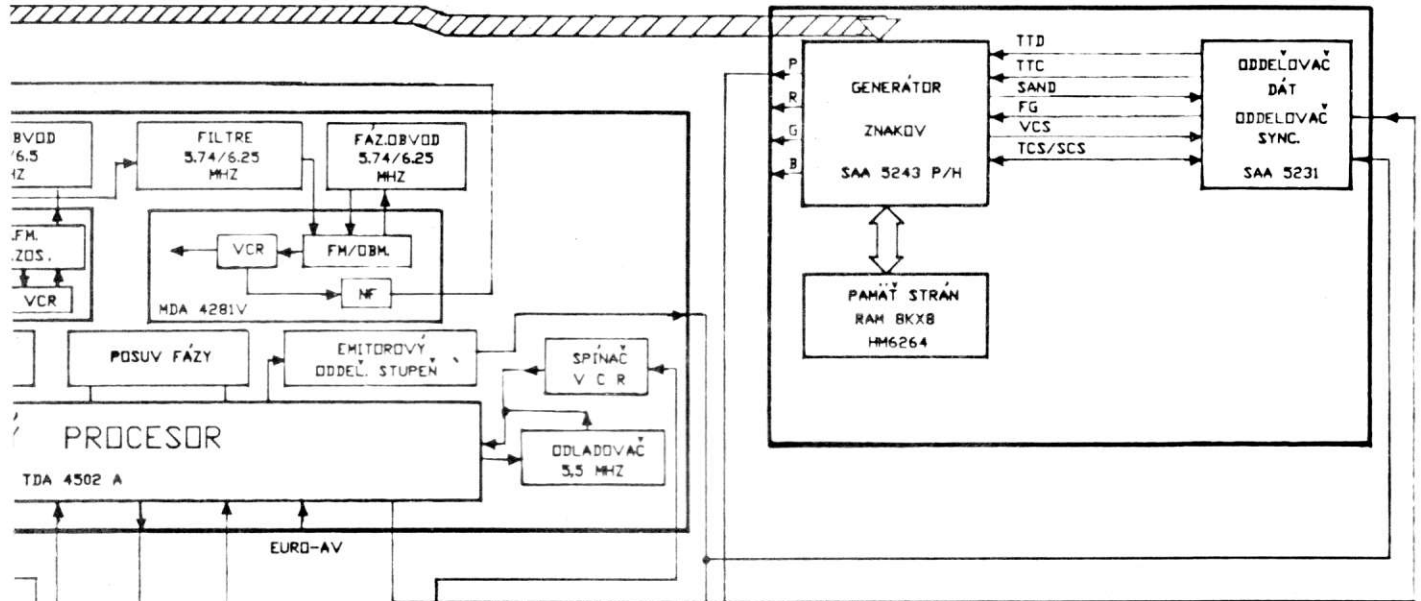

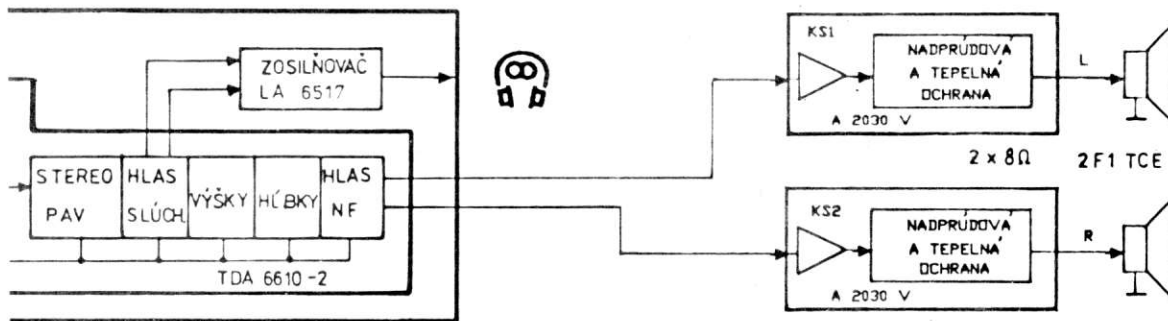

BLOK. SCHÉMA COLOR 460

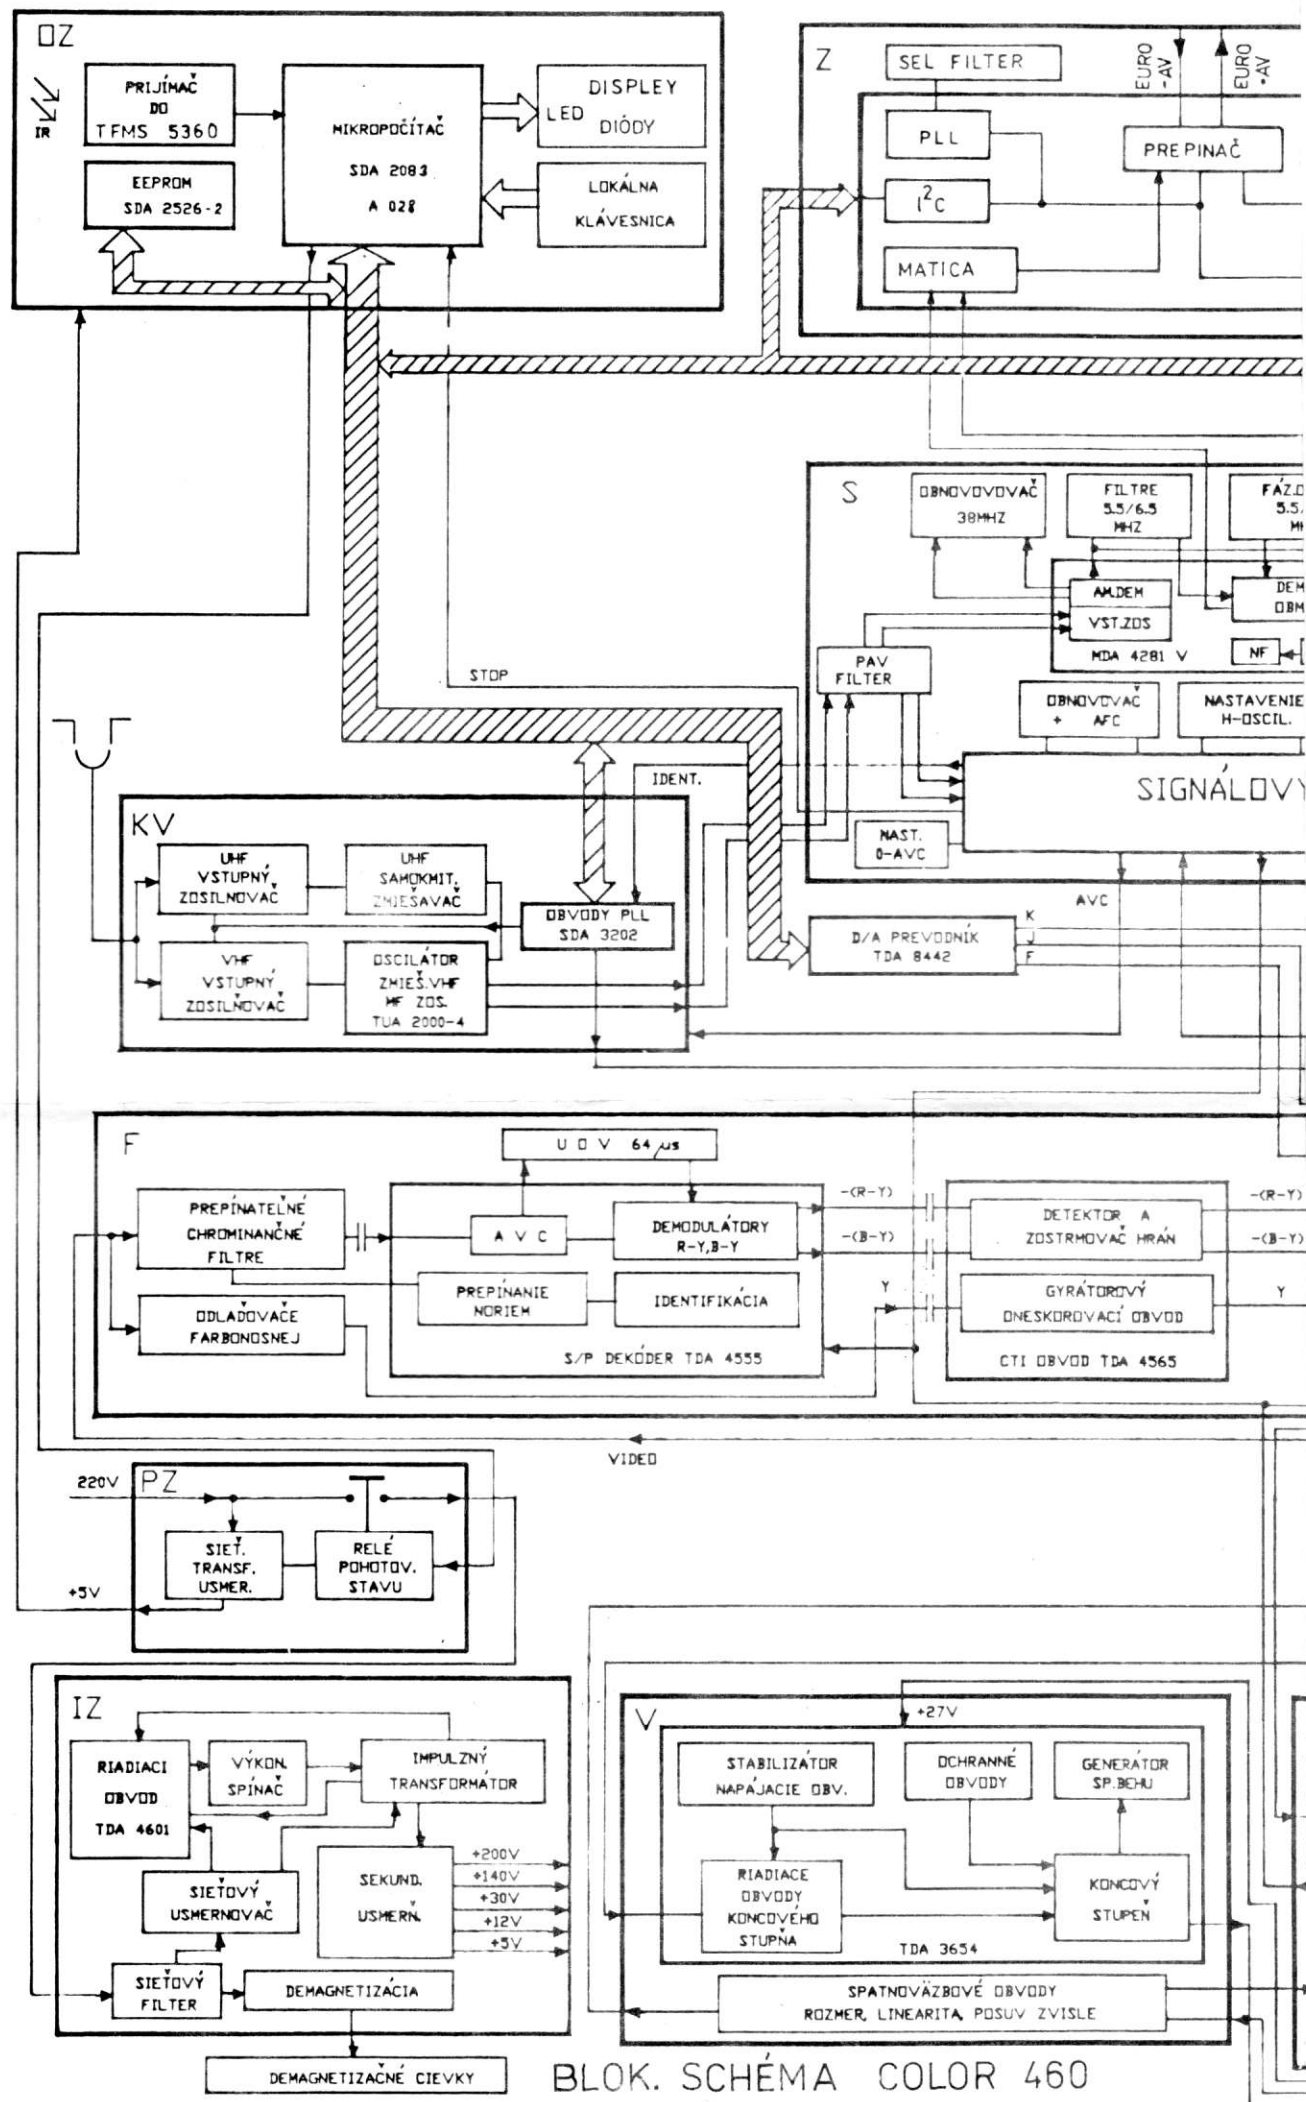